

# META FORM

PORTFOLIO: COMMERCIAL ARCHITECTURE

# META FORM

## INTRODUCTION

**Integrated Architectural design approach where architect becomes a developer by partnering up with Real Estate developers to create a better built environment.**

Architecture, landscape architecture and interior design are the core services within our firm. We provide modern and contemporary design approaches that respect the environment.

Functional and aesthetic aspects are carefully taken into consideration by our team to create a comprehensive identity for each project.

Our team consists of carefully selected, highly qualified professionals and affiliated firms, who offer strong technical backgrounds and experience in various engineering and design fields.

# META FORM

## SERVICES


Urban Design  
Medical Planning  
Green Architecture  
Transport Infrastructure



Architectural & Interior Design  
BIM  
Structural Design  
MEP




Real Estate Development  
Business Solutions  
Market Analysis  
Feasibility studies

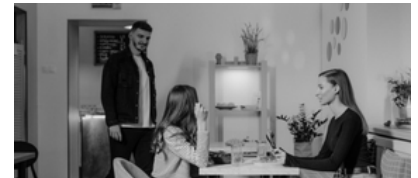


# COMMERCIAL C

THE IDEA WAS TO CREATE A MINIMAL COMMERCIAL BUILDING DESIGN THAT FEELS LIGHT AND MODERN, AND TO CREATE A SPACE WITH MAXIMUM USE OF THE LAND AND IN-OUT INTEGRATION



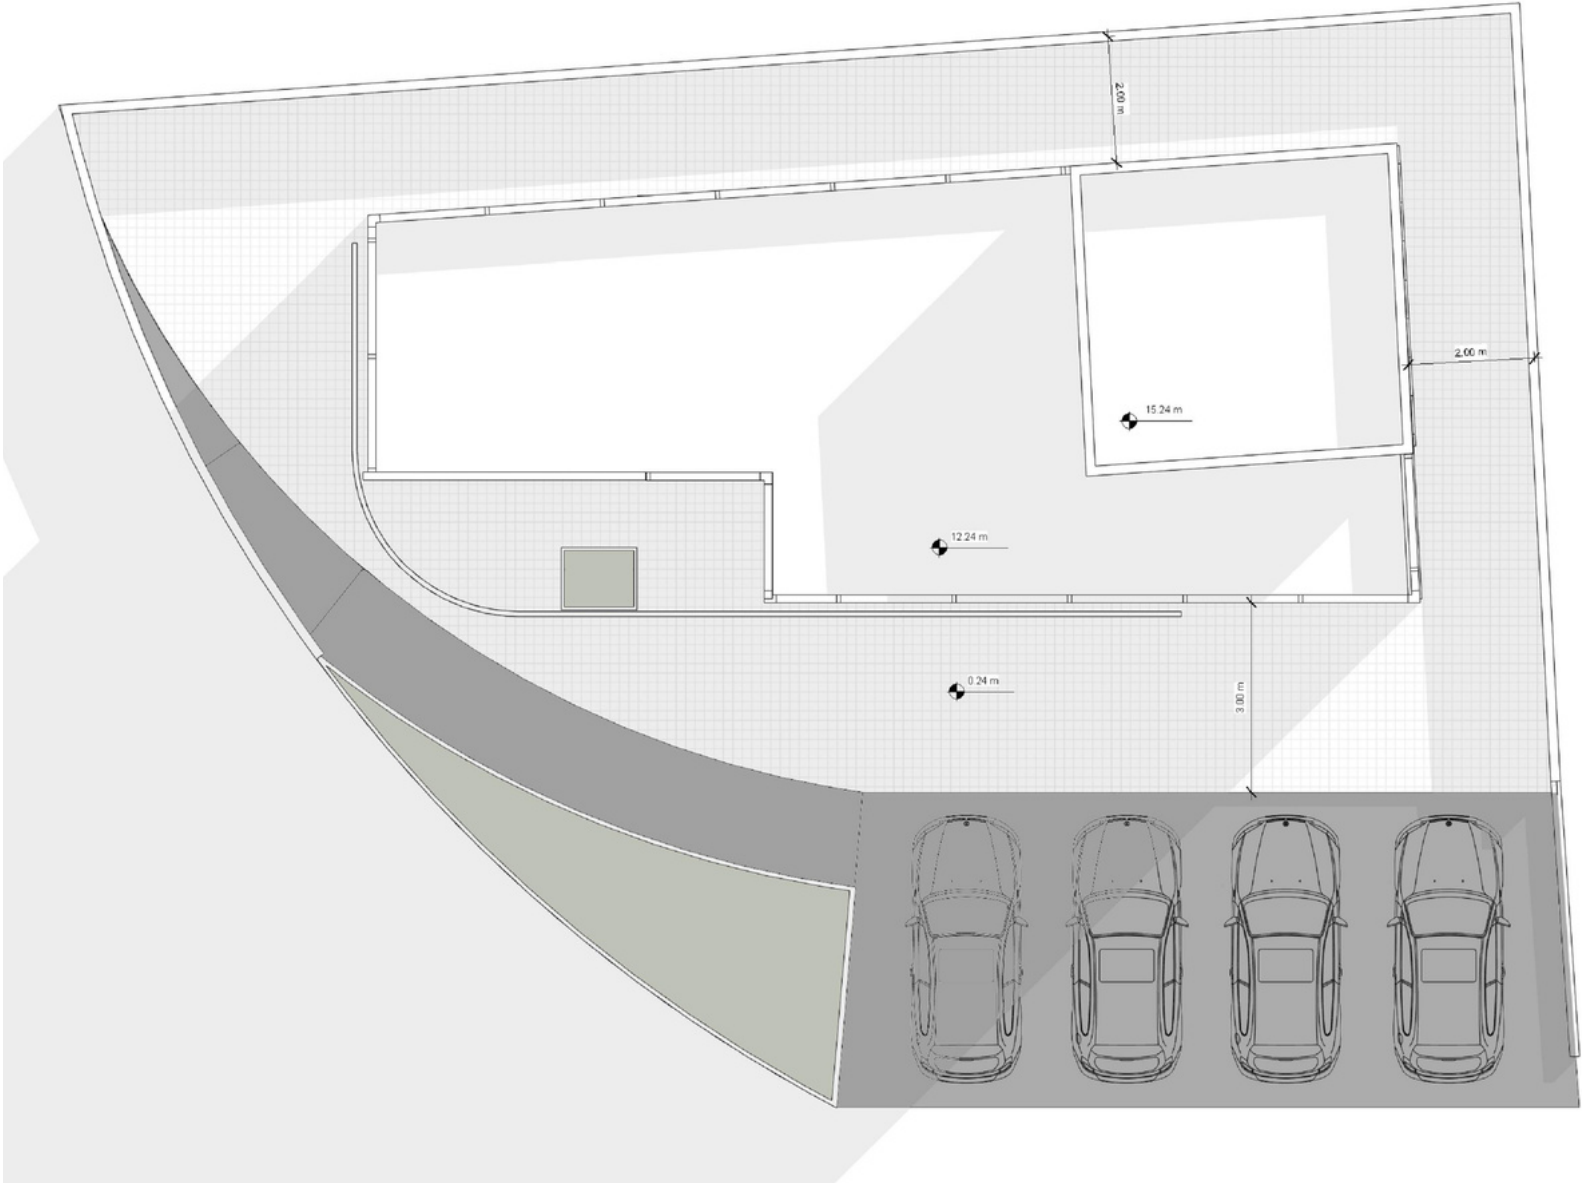

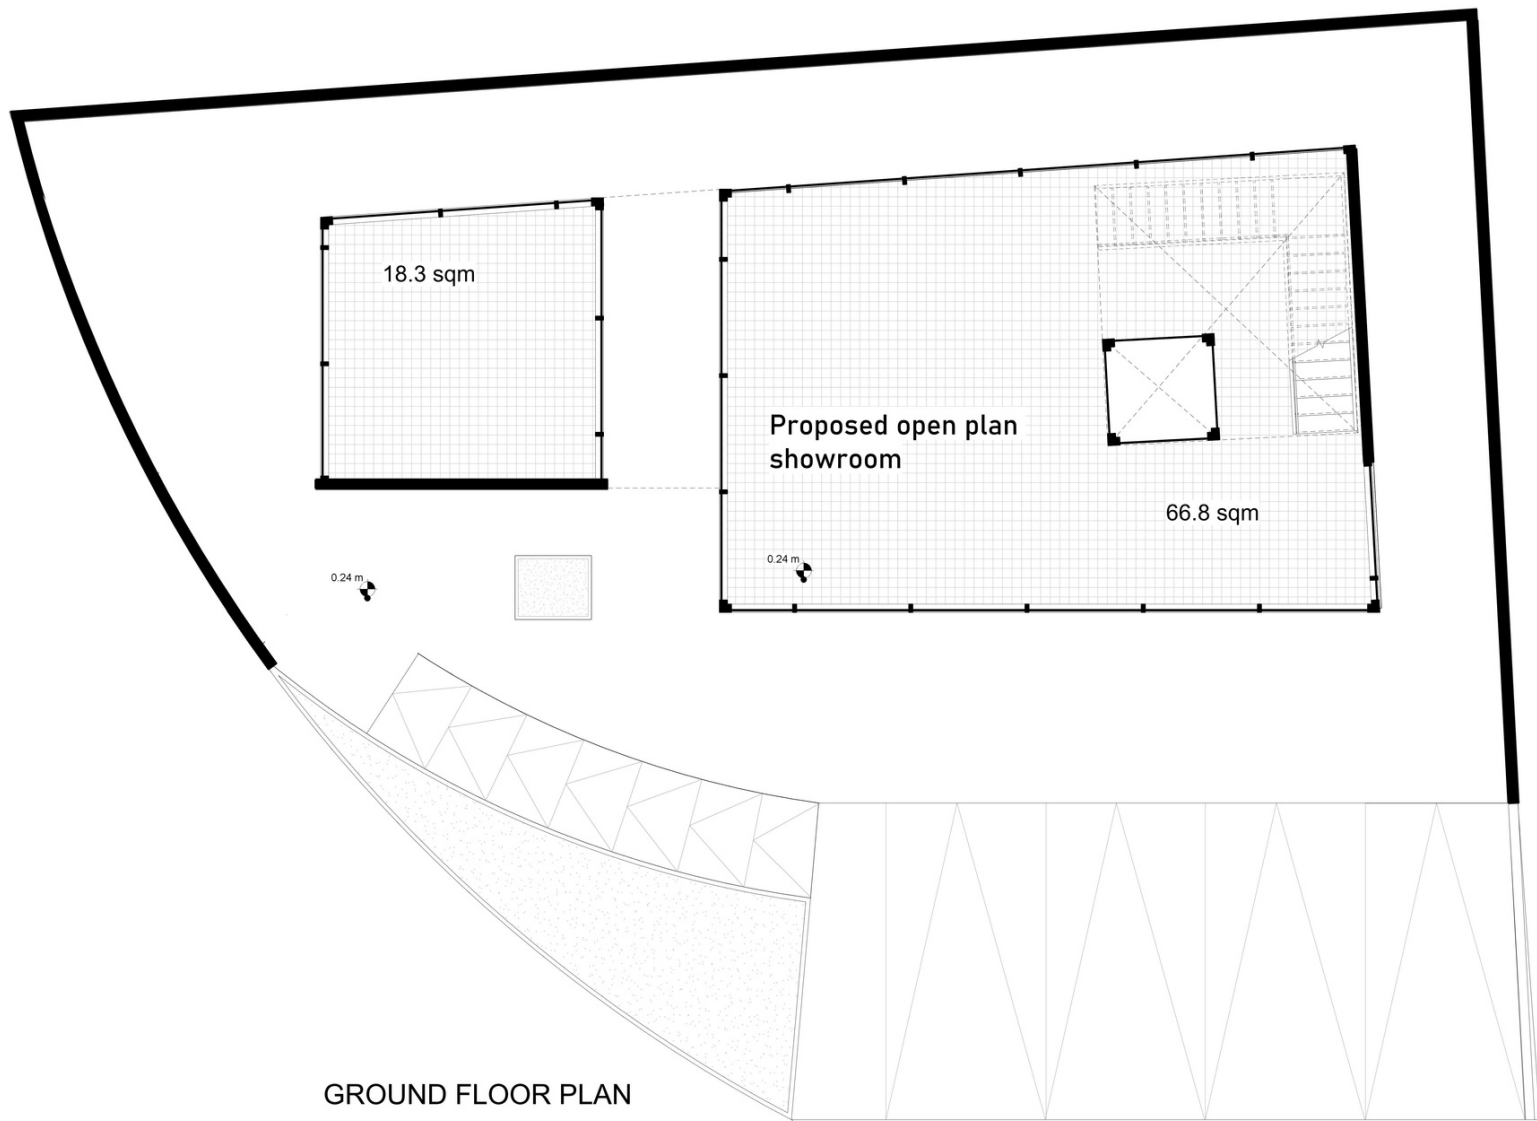

GROUND FLOOR PLAN





THE MATERIAL CONSISTED MAINLY OF GLASS OF DIFFERENT OPACITIES; TRANSPARENT GLASS FOR THE GROUND FLOOR TO CREATE MAXIMUM ENGAGEMENT WITH THE SURROUNDING, AND OPAQUE GLASS PANELS FOR THE NEXT TWO FLOORS.

A METAL MESH SCREEN WRAPS AROUND THE FIRST FLOOR OF THE BUILDING THAT SERVES AS AN ADVERTISING SPACE.




# MECCA PLAZA

A COMMERCIAL BUILDING IN THE VITAL  
MECCA ST.

DESIGNED WITH A TERRACE & MEZANINE  
FOR THE SHOPS, OFFICES WITH GREAT  
AREA & VIEW, AND AN ENVIRONMENTALLY  
FRIENDLY ROOF GARDEN





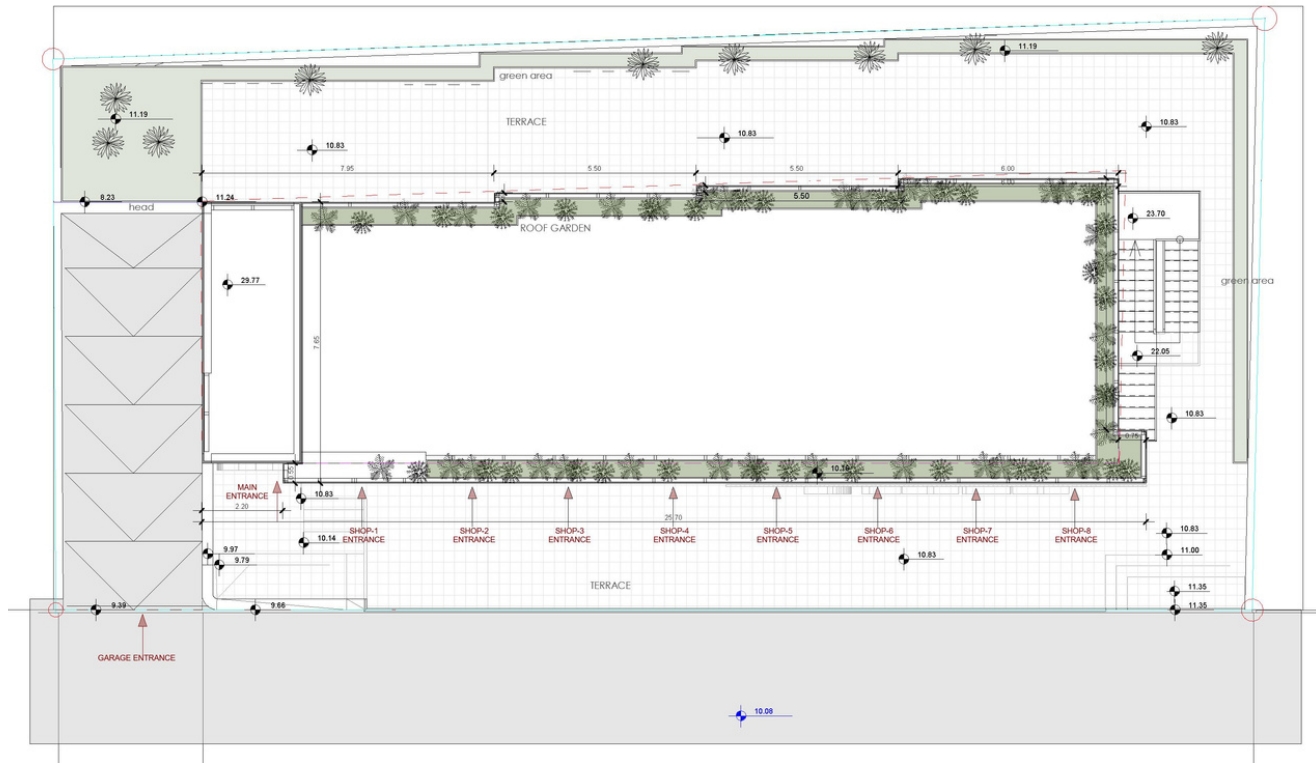



① LEVEL 1  
1 : 100










# SAFE & CLEAN

A BUILDING PROTOTYPE OF A RECYCLING STATION THAT CAN BE APPLIED ANYWHERE IN AMMAN.



DESIGNED TO SERVE THE PROCESS OF RECYCLING AND SERVE THE HUMANITY.


RAW MATERIALS AND FINISHING REFLECTS REUSING AND RECYCK\LING MATERIALS.

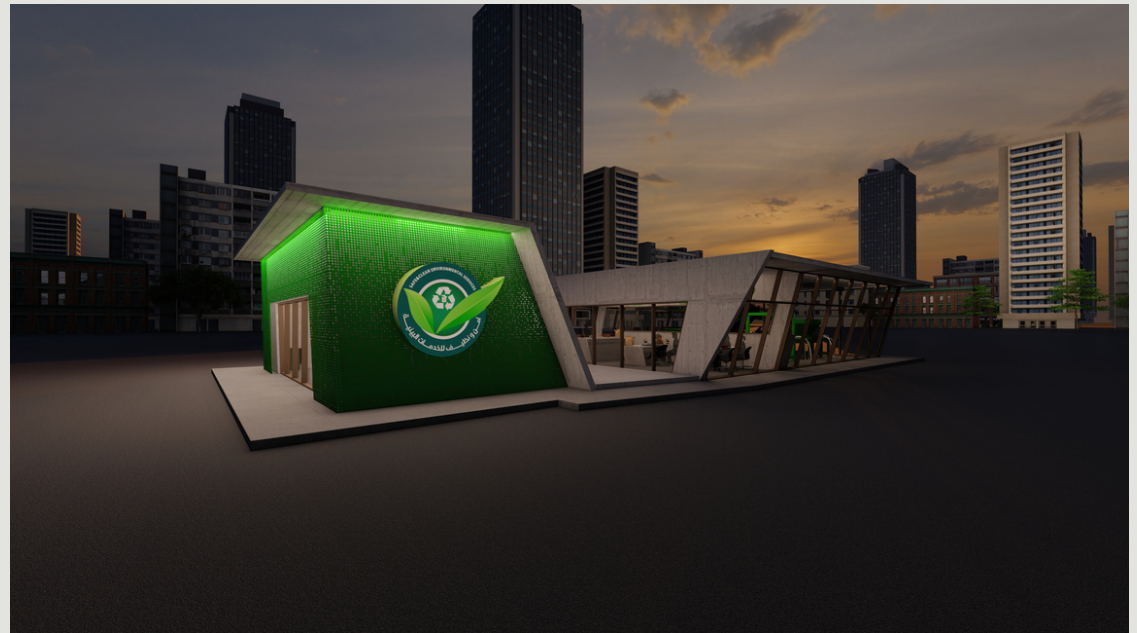






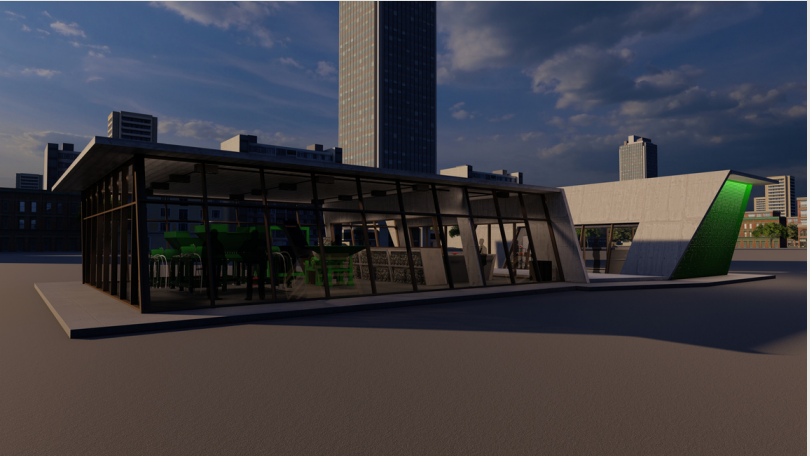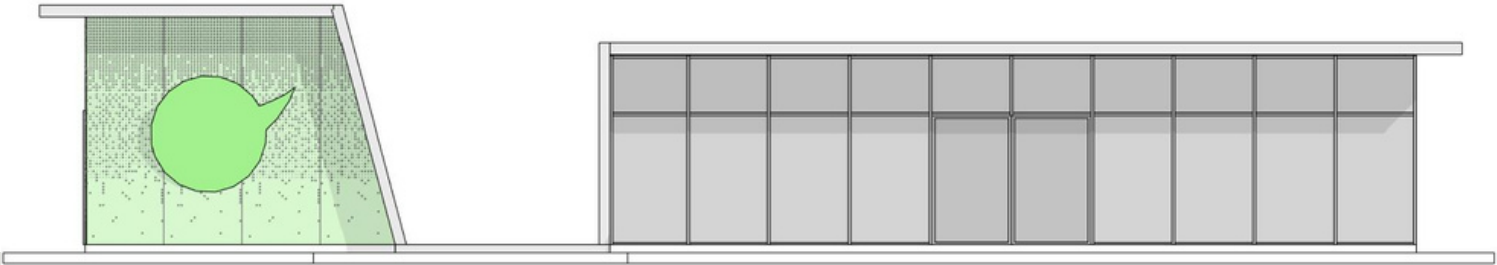


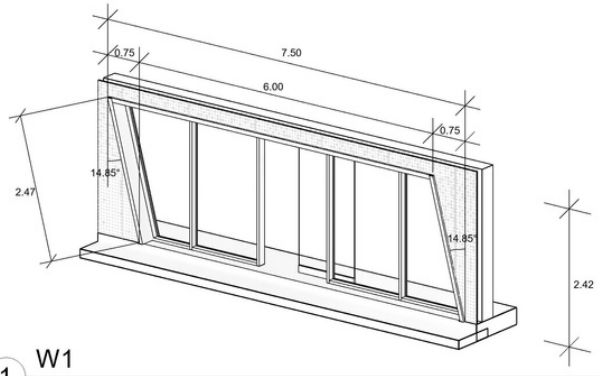


1 W1

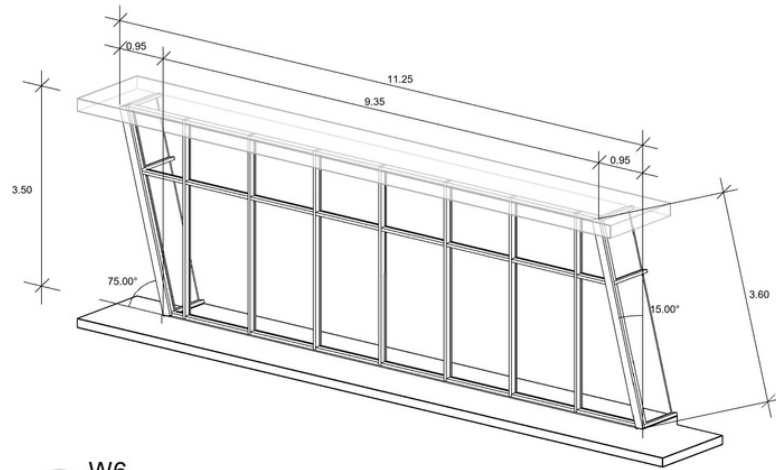

4 W6

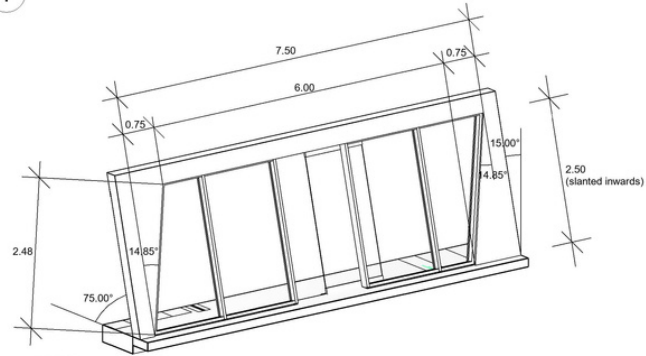


2 W2

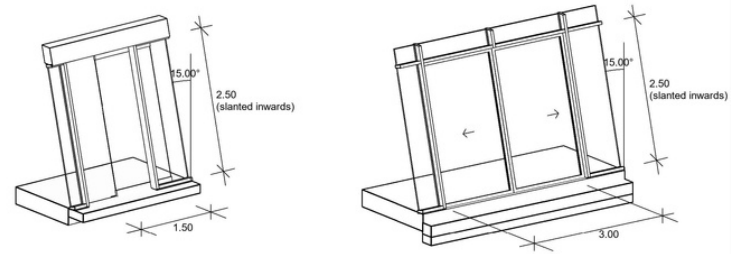


5 D2

6 D4


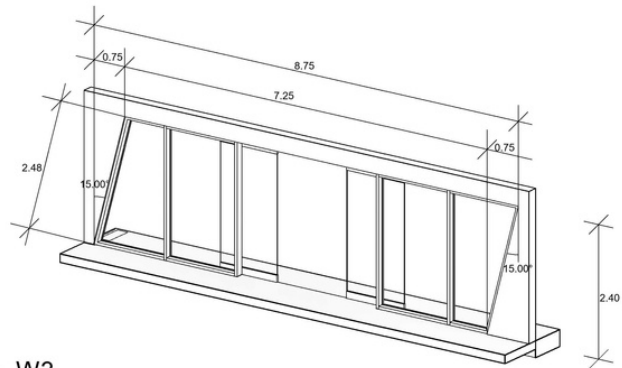


3 W3

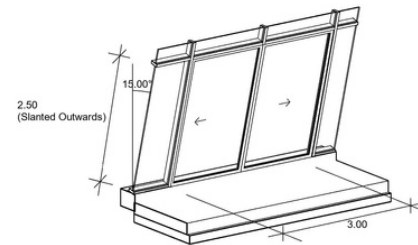

7 D5



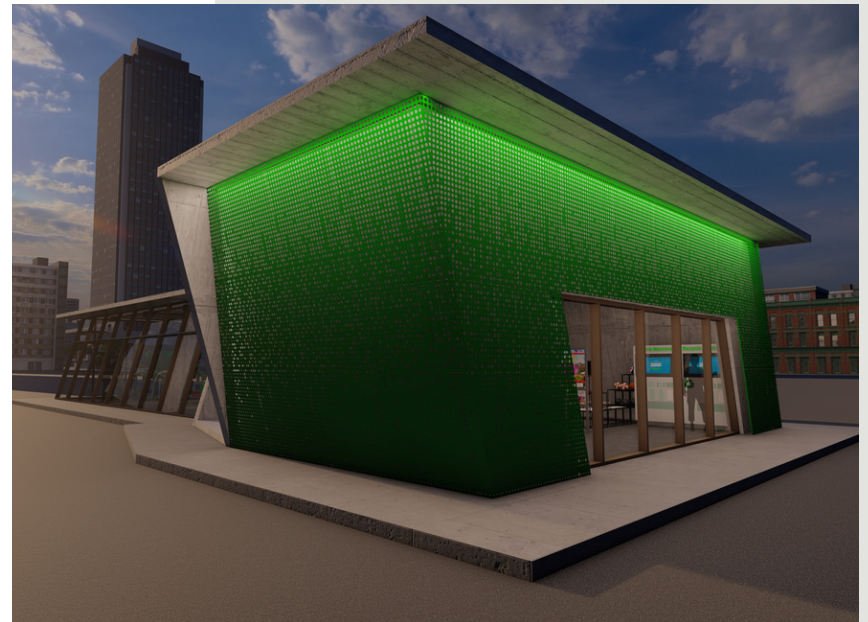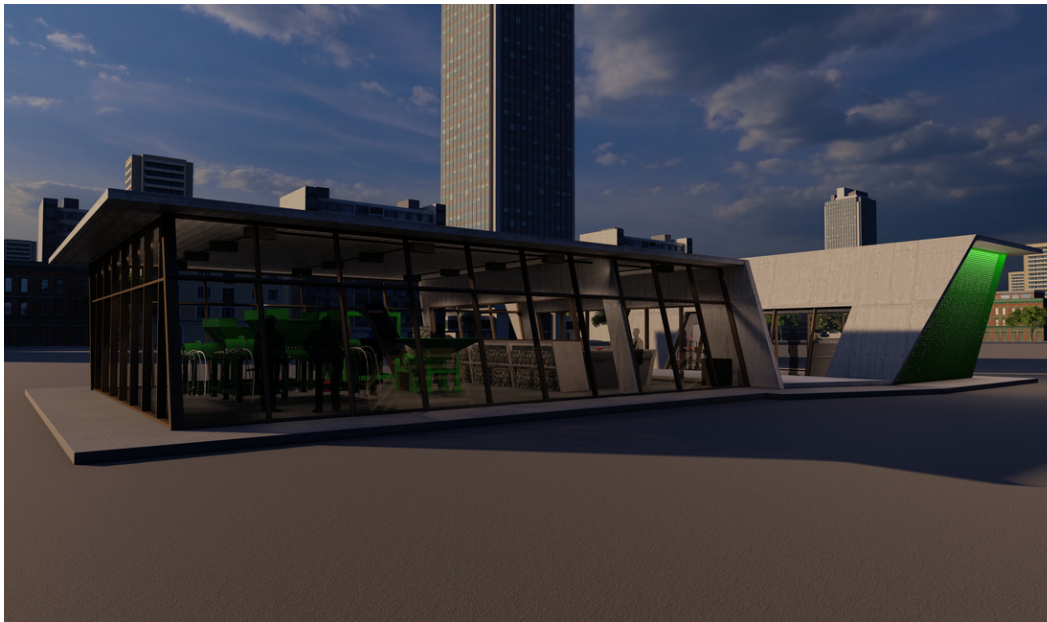

META FORM

## CONTACT

<b>E-mail</b>	info@metaformarchitects.com
<b>Website</b>	www.metaformarchitects.com
<b>Phone</b>	0776510947 - 0797372857
<b>Address</b>	dabouq , jreisat plaza 2 , floor 2